


STRUCTURES	
UBA	STRUCTURE FOR POWER CONTROL CENTER
UBF	STRUCTURE FOR GENERATOR TRANSFORMER
UHA	HEAT RECOVERY STEAM GENERATOR
UGA	RAW WATER STORAGE TANK
UGC	DEMINERALIZED WATER STORAGE TANK
UMA/UMB	STEAM /GAS TURBINE GENERATOR BUILDING
URA	COOLING TOWER STRUCTURE
USG	FIRE PUMP HOUSE
USR	WASTE WATER TREATMENT AREA
UST	WORKSHOP / STORAGE AREA
USA	INLET CHILLER EQUIPMENT

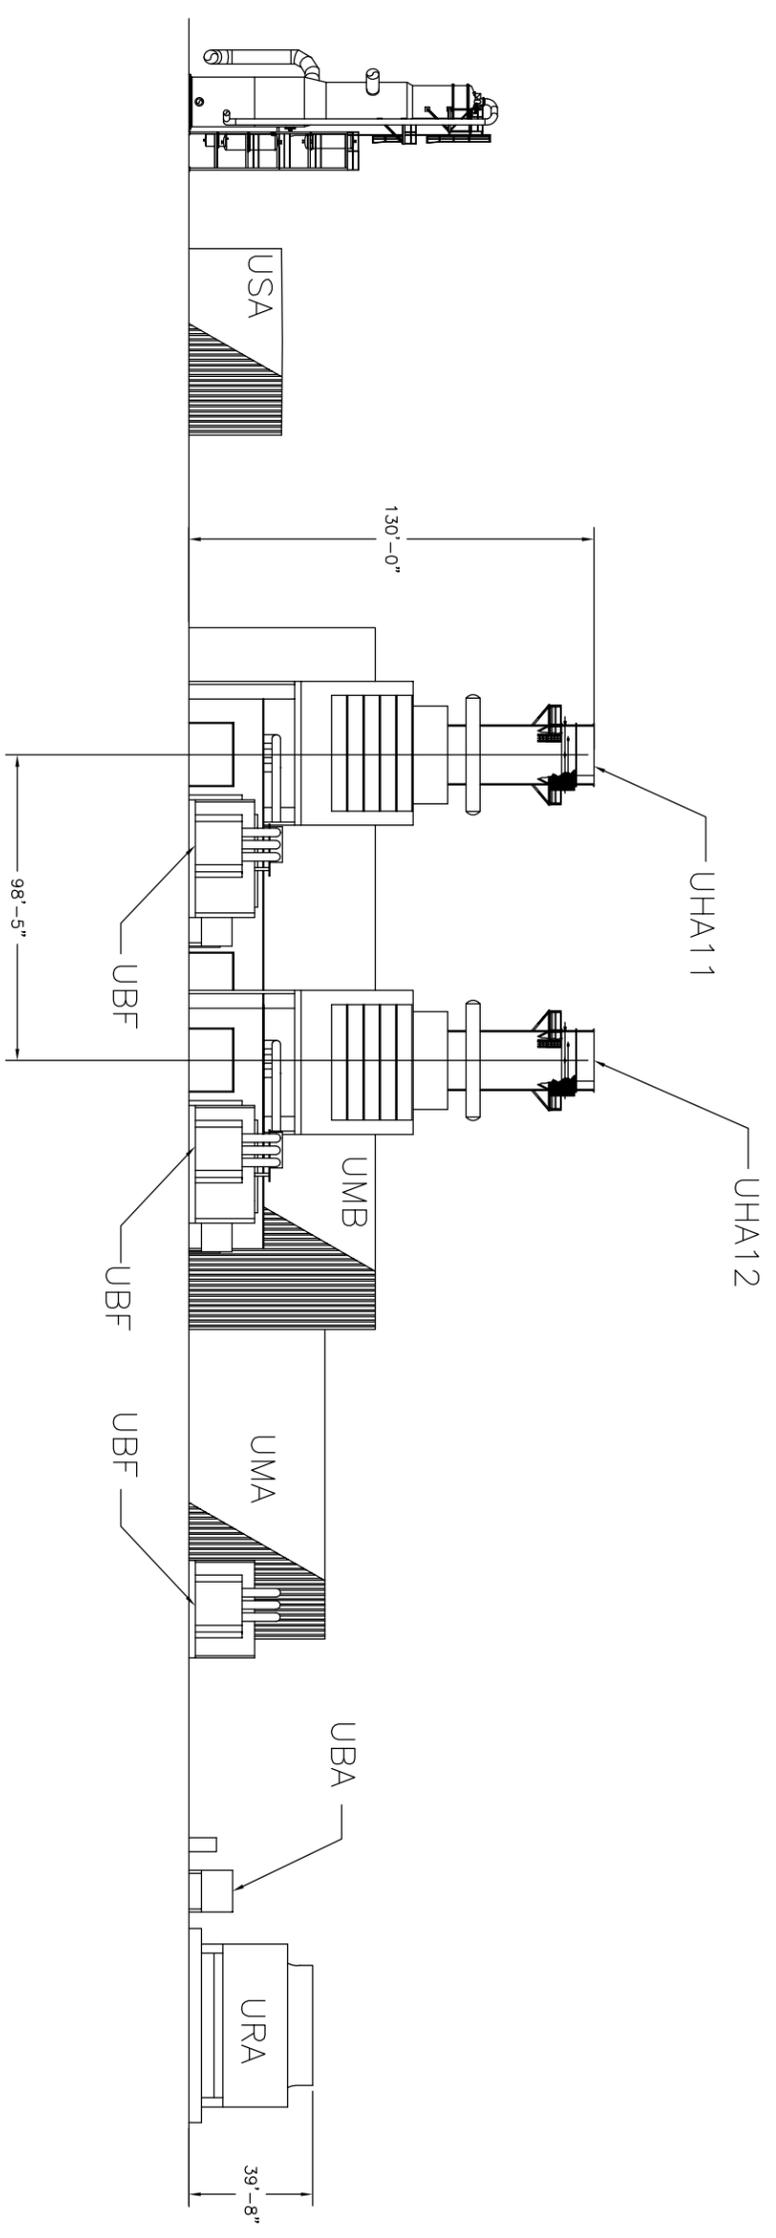

BEP


SECTION

SCALE: 1"=60'-0"

D
0077-002

NOTES:

1. THE EQUIPMENT SHOWN IS REPRESENTATIVE INFORMATION. THIS DESIGN IS SUBJECT TO CHANGE.
2. ALL DIMENSIONS SHOWN ARE IN FEET AND INCHES.
3. WATER TREATMENT EQUIPMENT EXCEPT FOR BRINE CONCENTRATOR OMITTED.
4. EVAPORAZATION PONDS OMITTED FOR CLARITY.

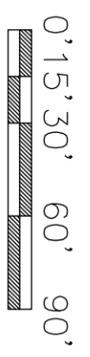

BLYTHE ENERGY PROJECT
PHASE II

FIGURE 7.5-10a
FACILITY ELEVATION OF BEP
EAST VIEW